


# proposed poultry litter site construction

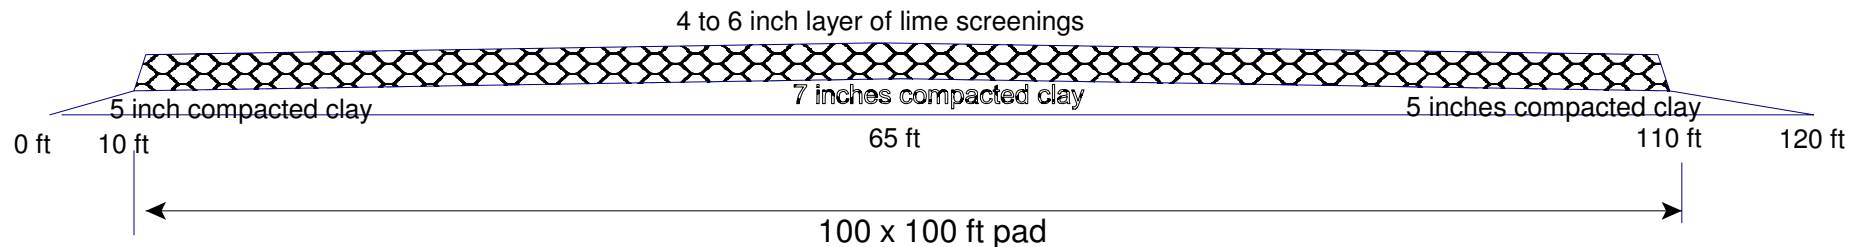

The compacted clay pad is proposed to be approximately 100 x 100 ft. The additional 10 ft on each side is used to transition from 0 to 4 or 5 inches of compacted clay. The site should have a bit of a crown in the center to prevent pooling of water. The 4 to 6 inches of lime screenings should be compacted the best possible. Wetting or waiting until following a rain to finish compaction can be helpful.

The service road may need a compacted clay base to maintain a dry and solid base. The 12 ft wide service road is proposed to run from the county road on the compacted clay pad. The service road may also need to be installed as a circle drive to allow litter truck to loop around rather than back into the litter storage pad.